


**KESSLER**  
**AUCTION & REALTY CO.**  
 304 EAST BROADWAY, CAMPBELLSVILLE, KY. - PHONE 270-465-7051  
 "Successful Auctions Since 1938"

**JOHN M. KESSLER** - Principal Broker - Auctioneer  
**JOHN WAYNE KESSLER** - Broker - Auctioneer  
**MARSHA ATWOOD** - Sales Representative - App. Auctioneer  
**MIKE PRICE** - Auctioneer  
 \*Keep Smiling Neighbor, Let Us Do The Crying\*

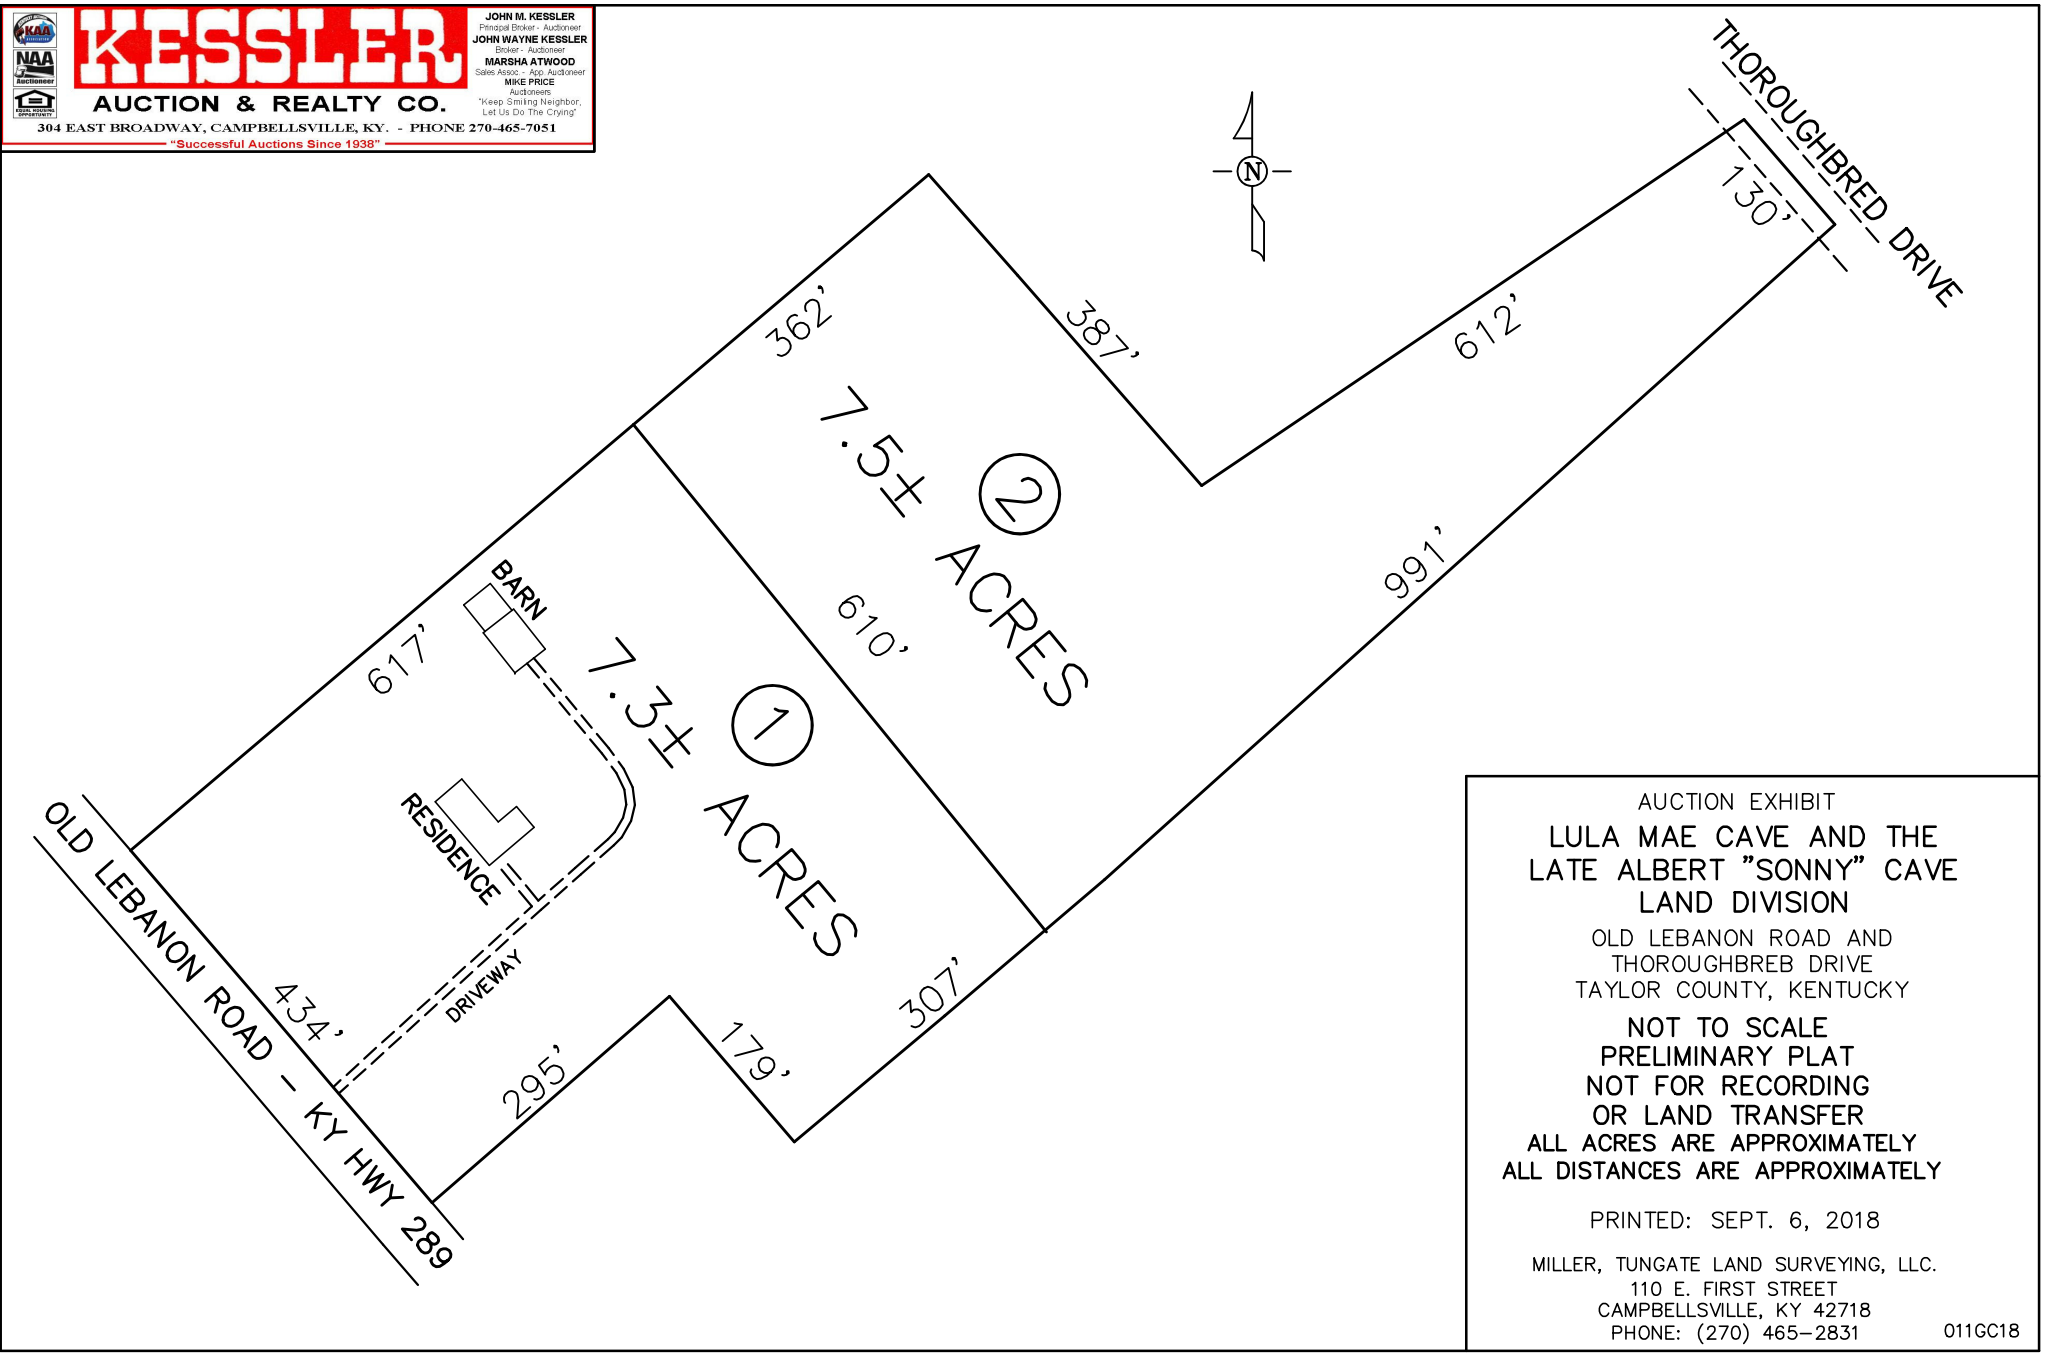

AUCTION EXHIBIT  
 LULA MAE CAVE AND THE  
 LATE ALBERT "SONNY" CAVE  
 LAND DIVISION  
 OLD LEBANON ROAD AND  
 THOROUGHREB DRIVE  
 TAYLOR COUNTY, KENTUCKY  
 NOT TO SCALE  
 PRELIMINARY PLAT  
 NOT FOR RECORDING  
 OR LAND TRANSFER  
 ALL ACRES ARE APPROXIMATELY  
 ALL DISTANCES ARE APPROXIMATELY  
 PRINTED: SEPT. 6, 2018  
 MILLER, TUNGATE LAND SURVEYING, LLC.  
 110 E. FIRST STREET  
 CAMPBELLSVILLE, KY 42718  
 PHONE: (270) 465-2831