




**KESSLER**  
AUCTION & REALTY CO.

JOHN KESSLER  
JOHN WAYNE KESSLER  
HARLAND WRIGHT

THE RAY STAPP ESTATE  
AUCTION  
SATURDAY, APRIL 21, 2012  
10:00 A.M.  
70 ACRE FARM FARM TOOLS &  
PERSONAL PROPERTY  
1407 WEST FINLEY RIDGE ROAD,  
CAMPBELLSVILLE, KY.

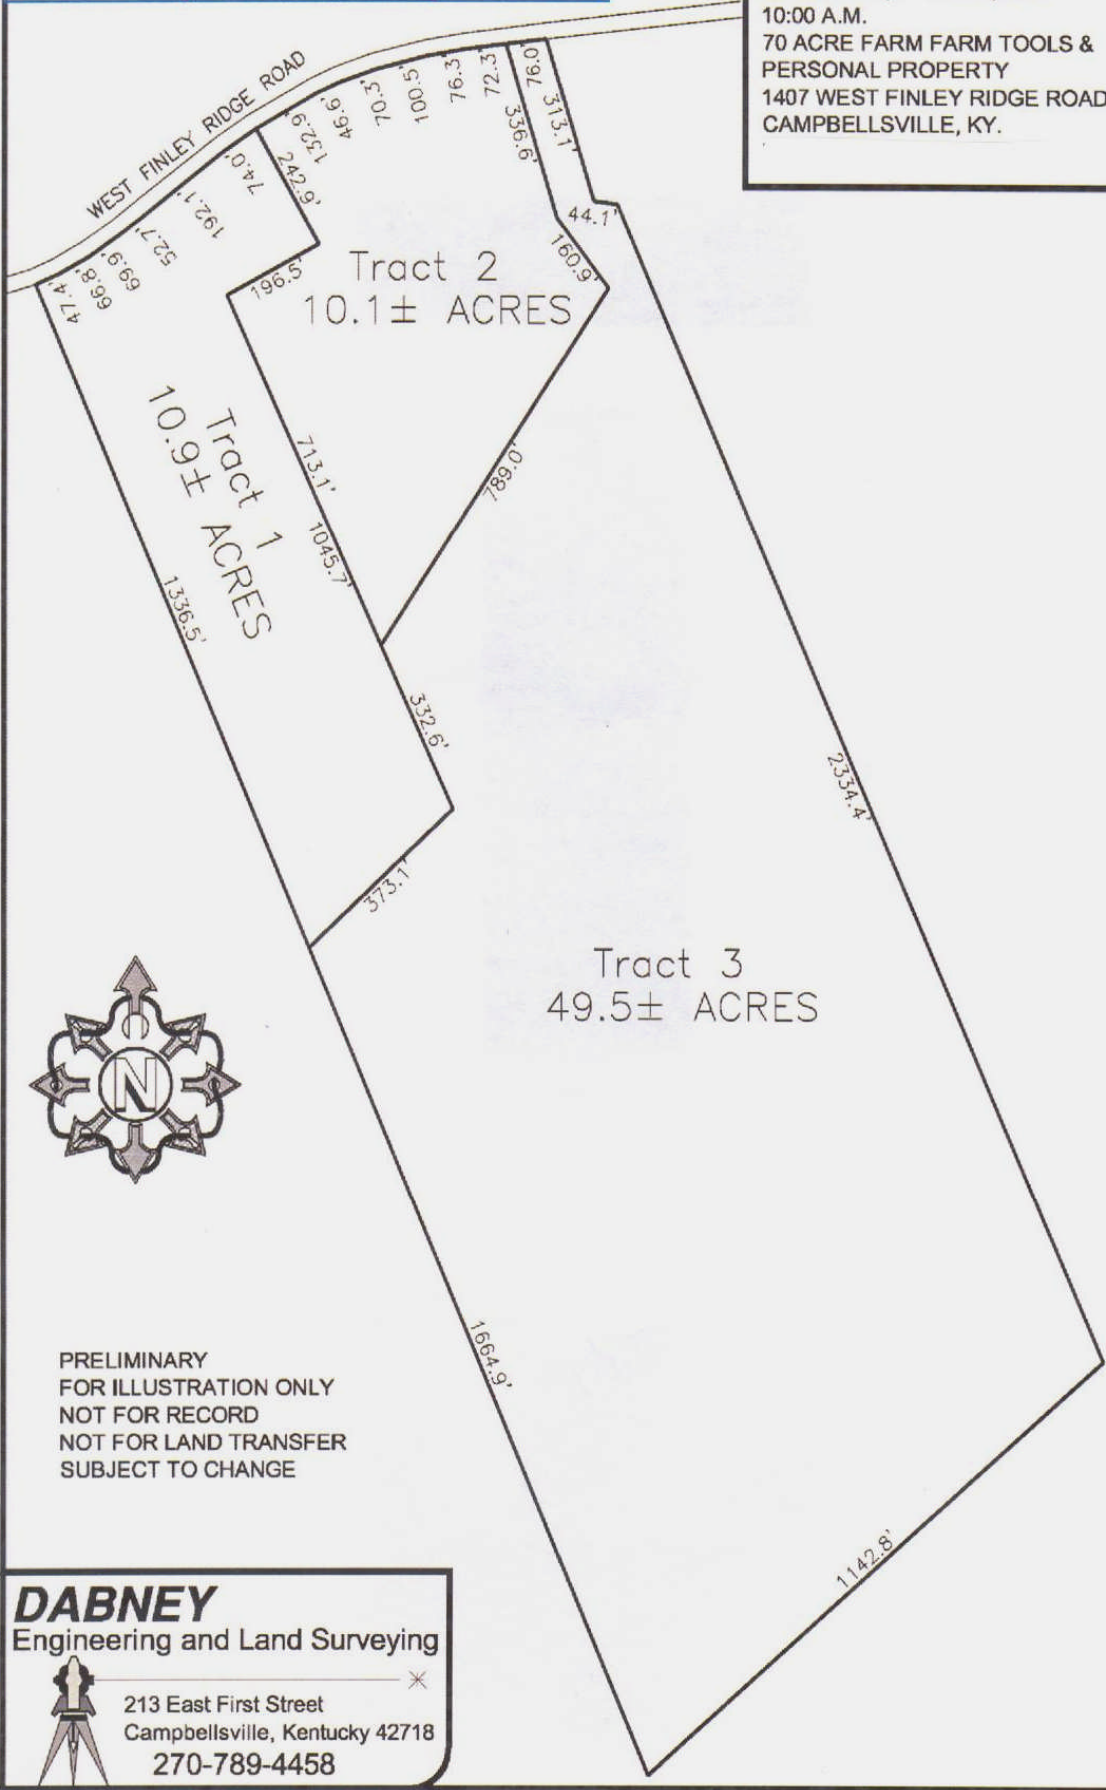

PRELIMINARY  
FOR ILLUSTRATION ONLY  
NOT FOR RECORD  
NOT FOR LAND TRANSFER  
SUBJECT TO CHANGE

**DABNEY**  
Engineering and Land Surveying



213 East First Street  
Campbellsville, Kentucky 42718  
270-789-4458